



TYPE OF FLAT IN 5TH FLOOR

TYPE=A	3 NOS.
TYPE=A1	3 NOS.
TYPE=A2	2 NOS.
TYPE=A3	2 NOS.
TYPE=A6	1 NOS.
TYPE=A6	1 NOS.
TYPE=B	1 NOS.
TYPE=C1	1 NOS.
TYPE=C2	3 NOS.
TYPE=C3	2 NOS.
TYPE=C4	1 NOS.
TYPE=C5	3 NOS.
TYPE=D	1 NOS.
total in 5th floor	24 NOS.

5TH FLOOR PLAN

DATE=12-11-2014

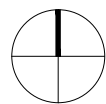

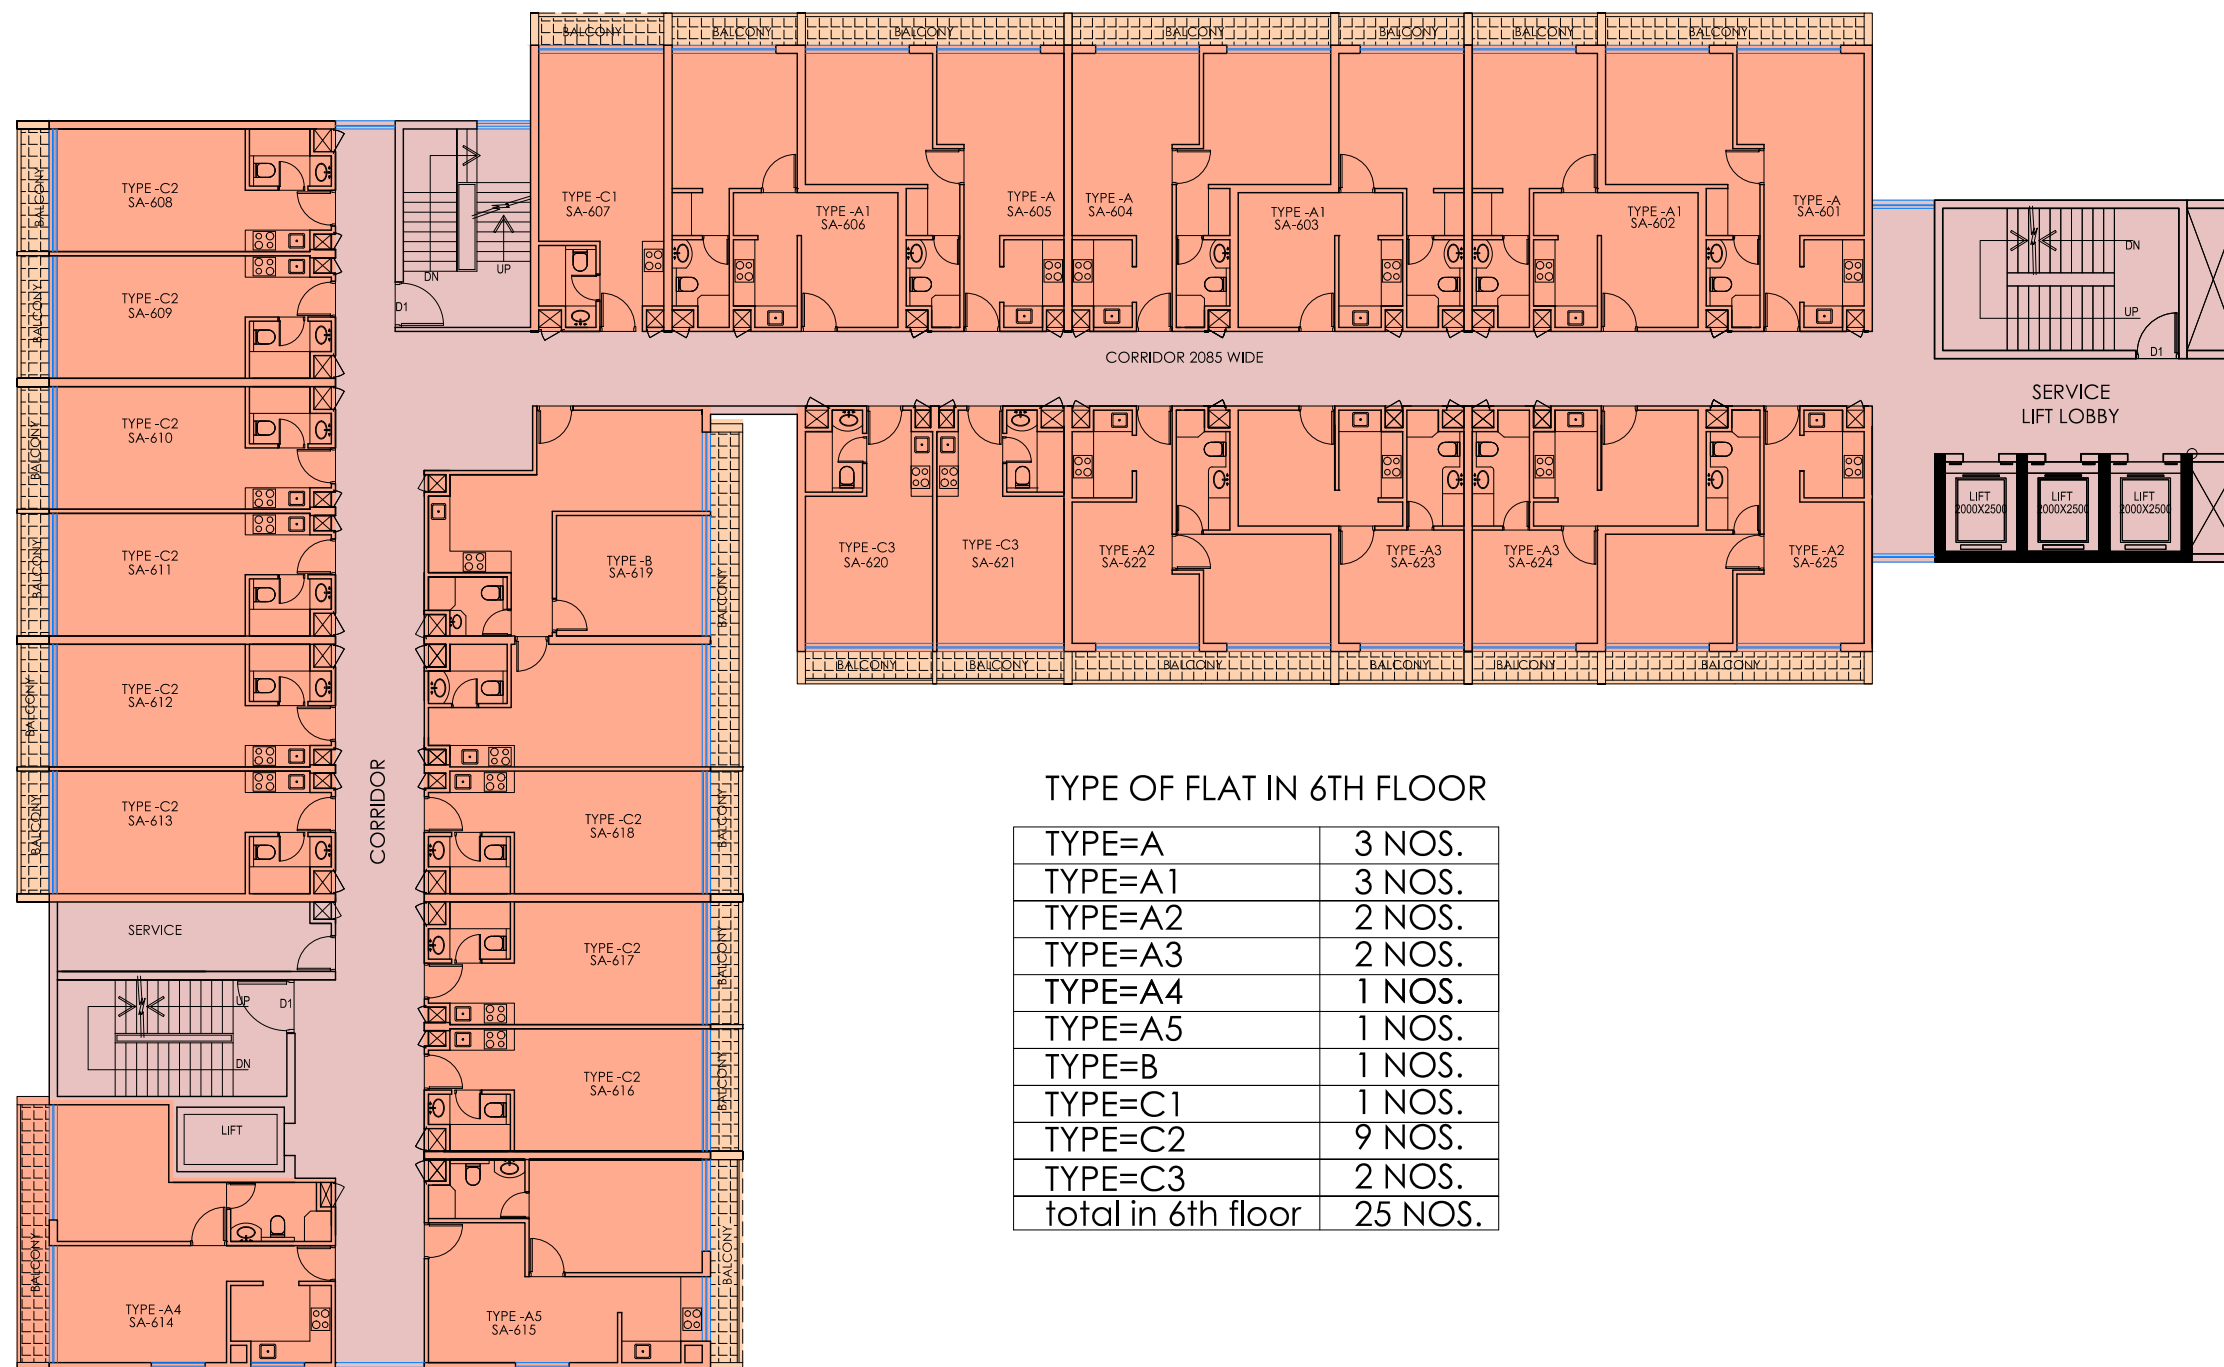



TYPE OF FLAT IN 6TH FLOOR

TYPE=A	3 NOS.
TYPE=A1	3 NOS.
TYPE=A2	2 NOS.
TYPE=A3	2 NOS.
TYPE=A4	1 NOS.
TYPE=A5	1 NOS.
TYPE=B	1 NOS.
TYPE=C1	1 NOS.
TYPE=C2	9 NOS.
TYPE=C3	2 NOS.
total in 6th floor	25 NOS.

6TH FLOOR PLAN

DATE=12-11-2014

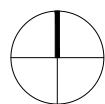

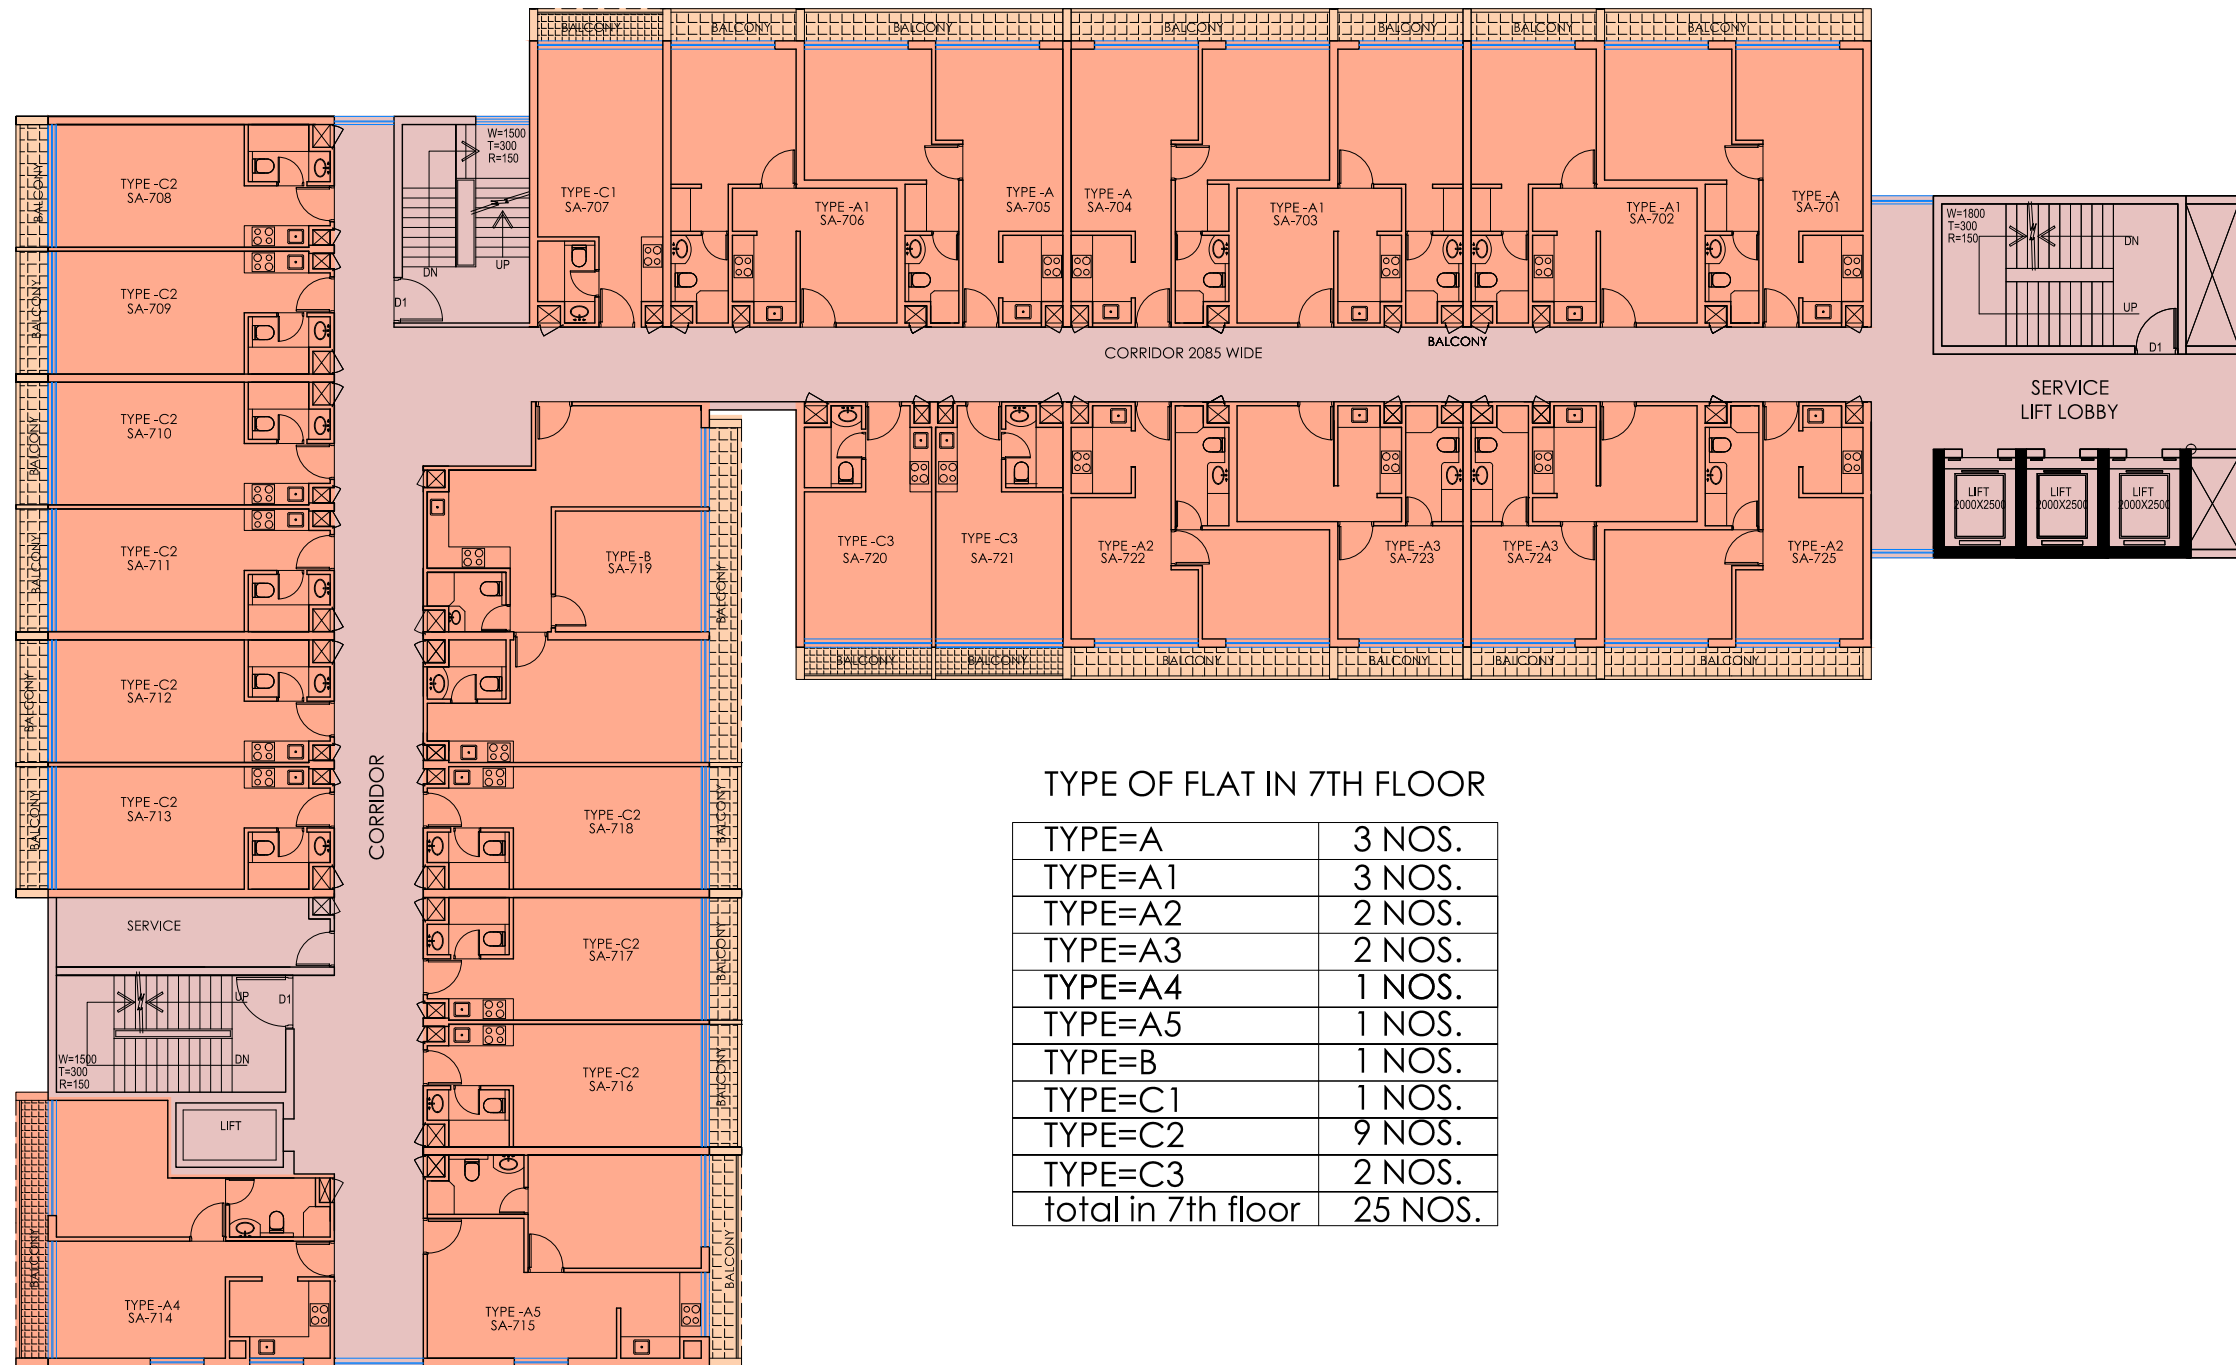



TYPE OF FLAT IN 7TH FLOOR

TYPE=A	3 NOS.
TYPE=A1	3 NOS.
TYPE=A2	2 NOS.
TYPE=A3	2 NOS.
TYPE=A4	1 NOS.
TYPE=A5	1 NOS.
TYPE=B	1 NOS.
TYPE=C1	1 NOS.
TYPE=C2	9 NOS.
TYPE=C3	2 NOS.
total in 7th floor	25 NOS.

7TH FLOOR PLAN

DATE=12-11-2014

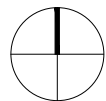

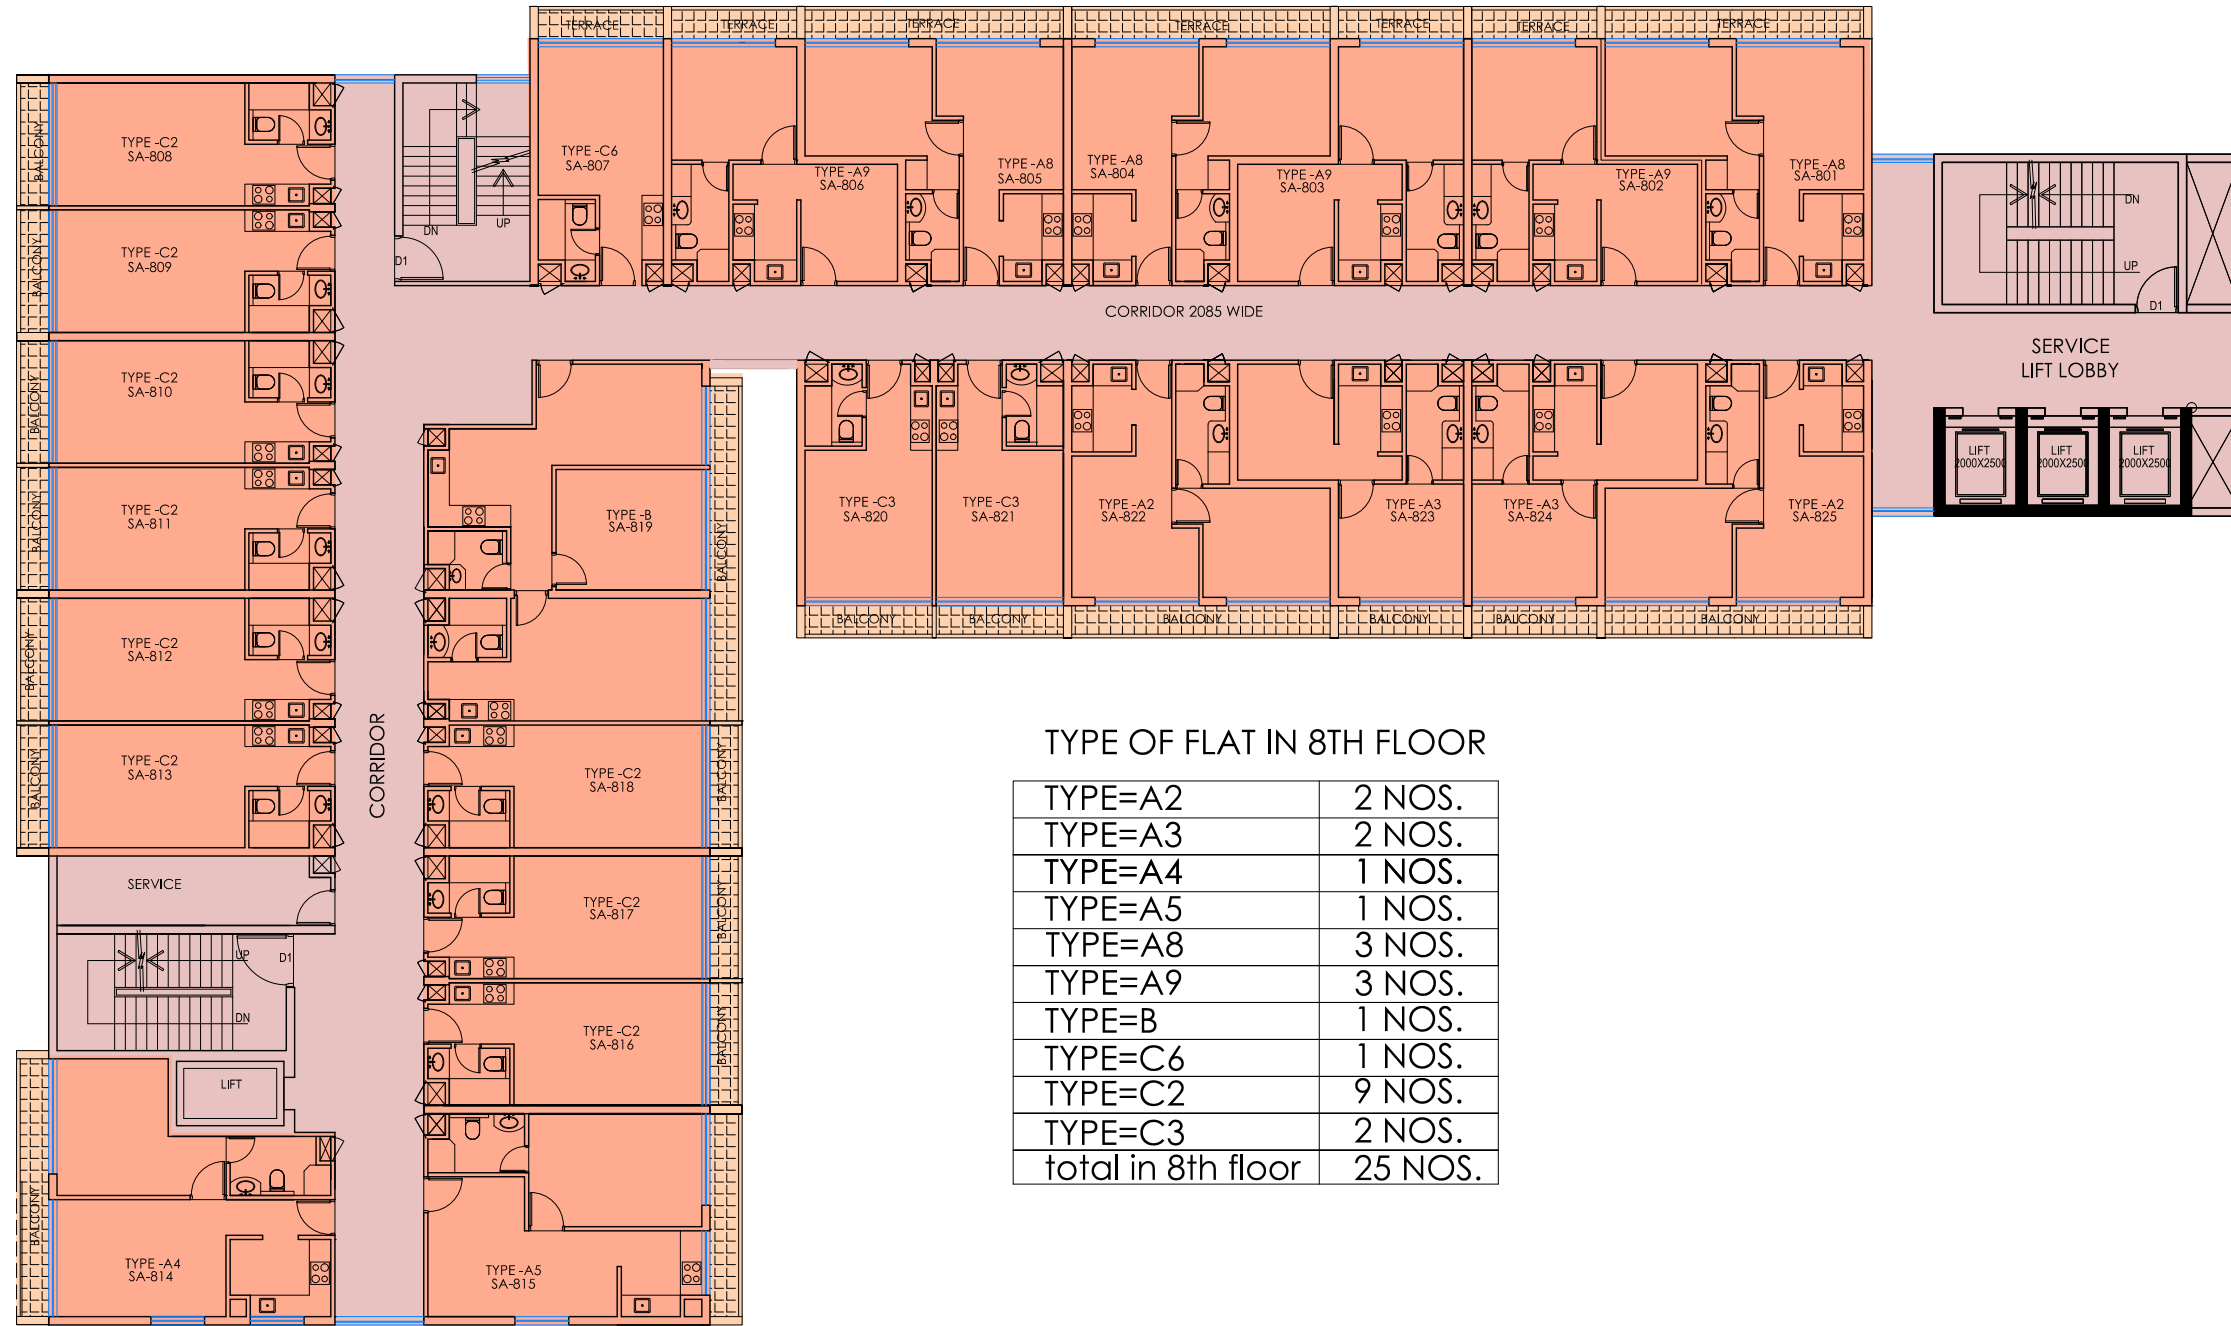



TYPE OF FLAT IN 8TH FLOOR

TYPE=A2	2 NOS.
TYPE=A3	2 NOS.
TYPE=A4	1 NOS.
TYPE=A5	1 NOS.
TYPE=A8	3 NOS.
TYPE=A9	3 NOS.
TYPE=B	1 NOS.
TYPE=C6	1 NOS.
TYPE=C2	9 NOS.
TYPE=C3	2 NOS.
total in 8th floor	25 NOS.

8TH FLOOR PLAN

DATE=12-11-2014

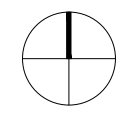

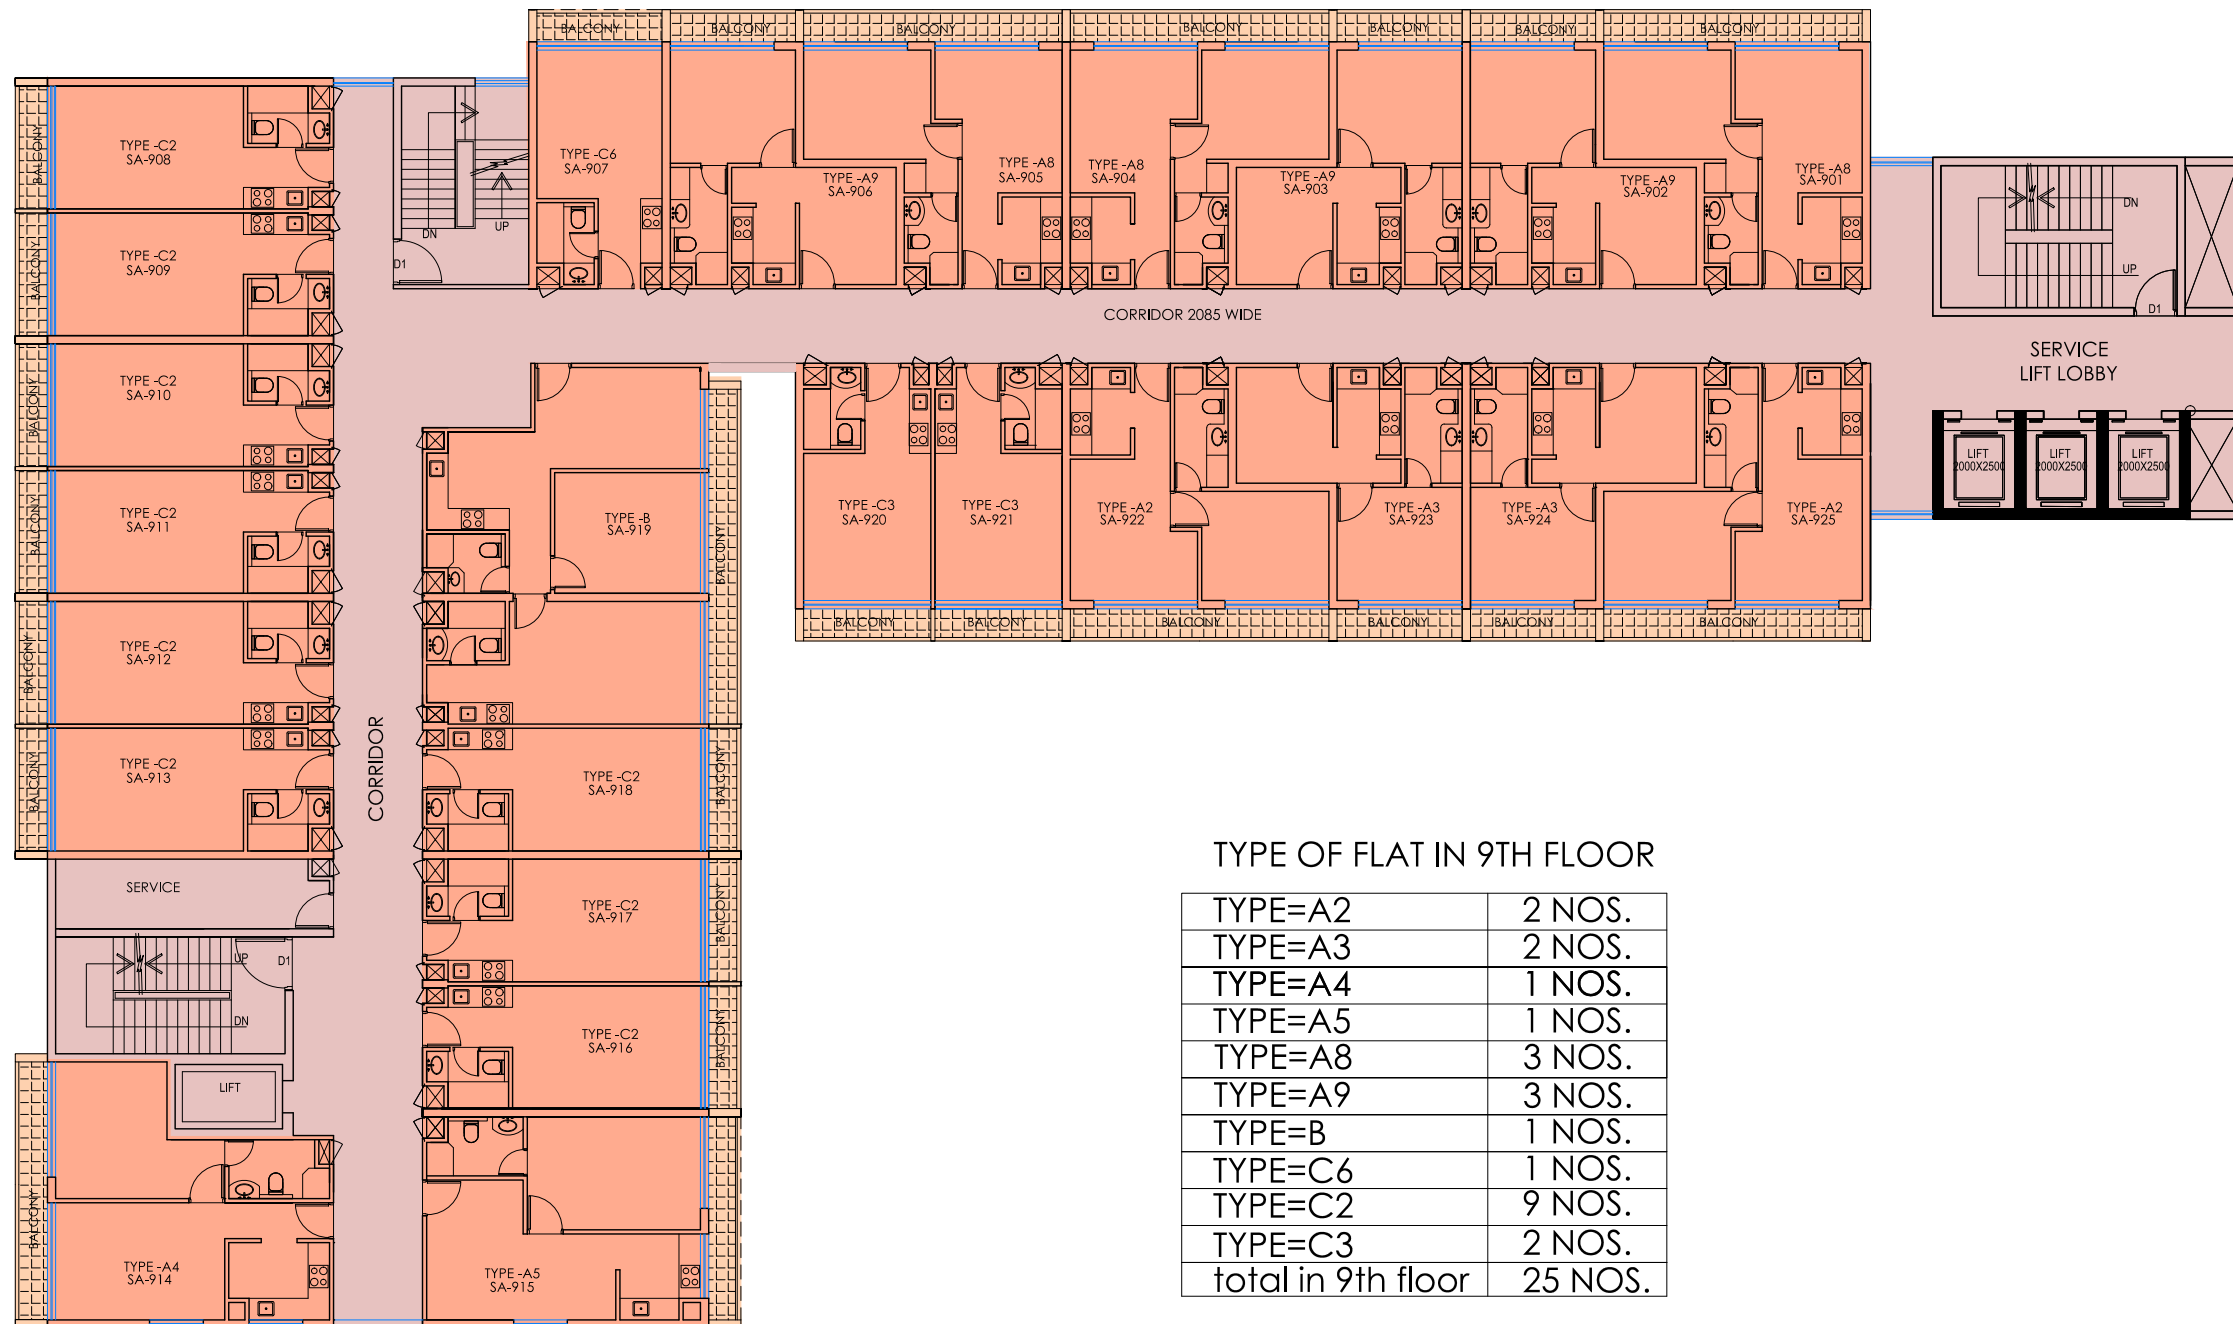



TYPE OF FLAT IN 9TH FLOOR

TYPE=A2	2 NOS.
TYPE=A3	2 NOS.
TYPE=A4	1 NOS.
TYPE=A5	1 NOS.
TYPE=A8	3 NOS.
TYPE=A9	3 NOS.
TYPE=B	1 NOS.
TYPE=C6	1 NOS.
TYPE=C2	9 NOS.
TYPE=C3	2 NOS.
total in 9th floor	25 NOS.

9TH FLOOR PLAN

DATE=12-11-2014

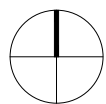

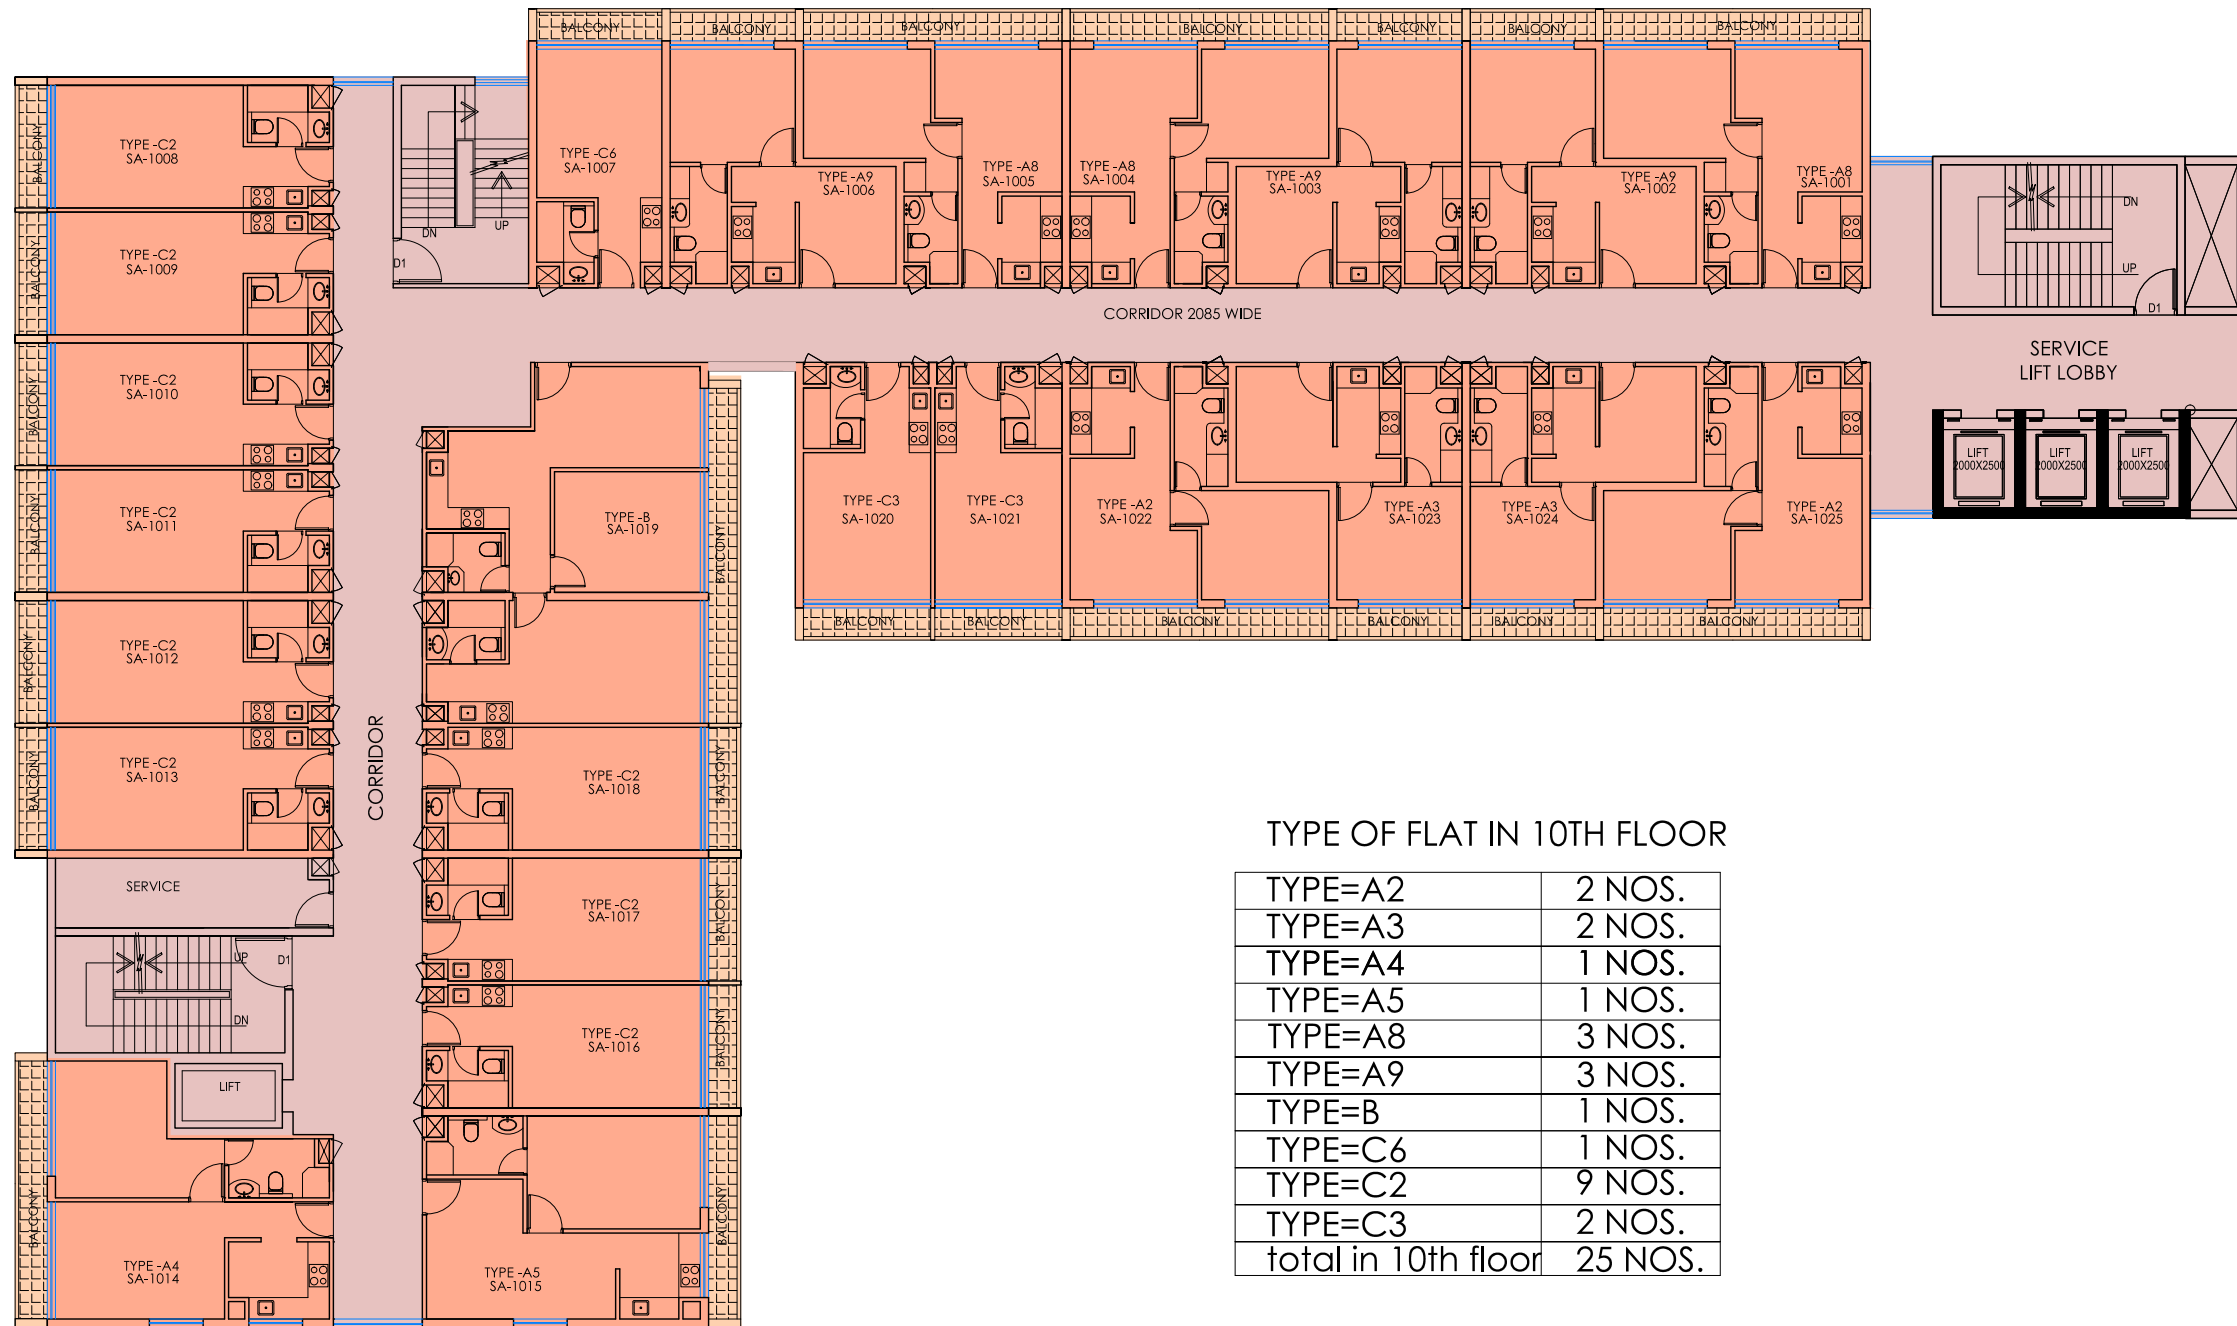

TYPE OF FLAT IN 10TH FLOOR

TYPE=A2	2 NOS.
TYPE=A3	2 NOS.
TYPE=A4	1 NOS.
TYPE=A5	1 NOS.
TYPE=A8	3 NOS.
TYPE=A9	3 NOS.
TYPE=B	1 NOS.
TYPE=C6	1 NOS.
TYPE=C2	9 NOS.
TYPE=C3	2 NOS.
total in 10th floor	25 NOS.

10TH FLOOR PLAN

DATE=12-11-2014

